



WESTBOUND

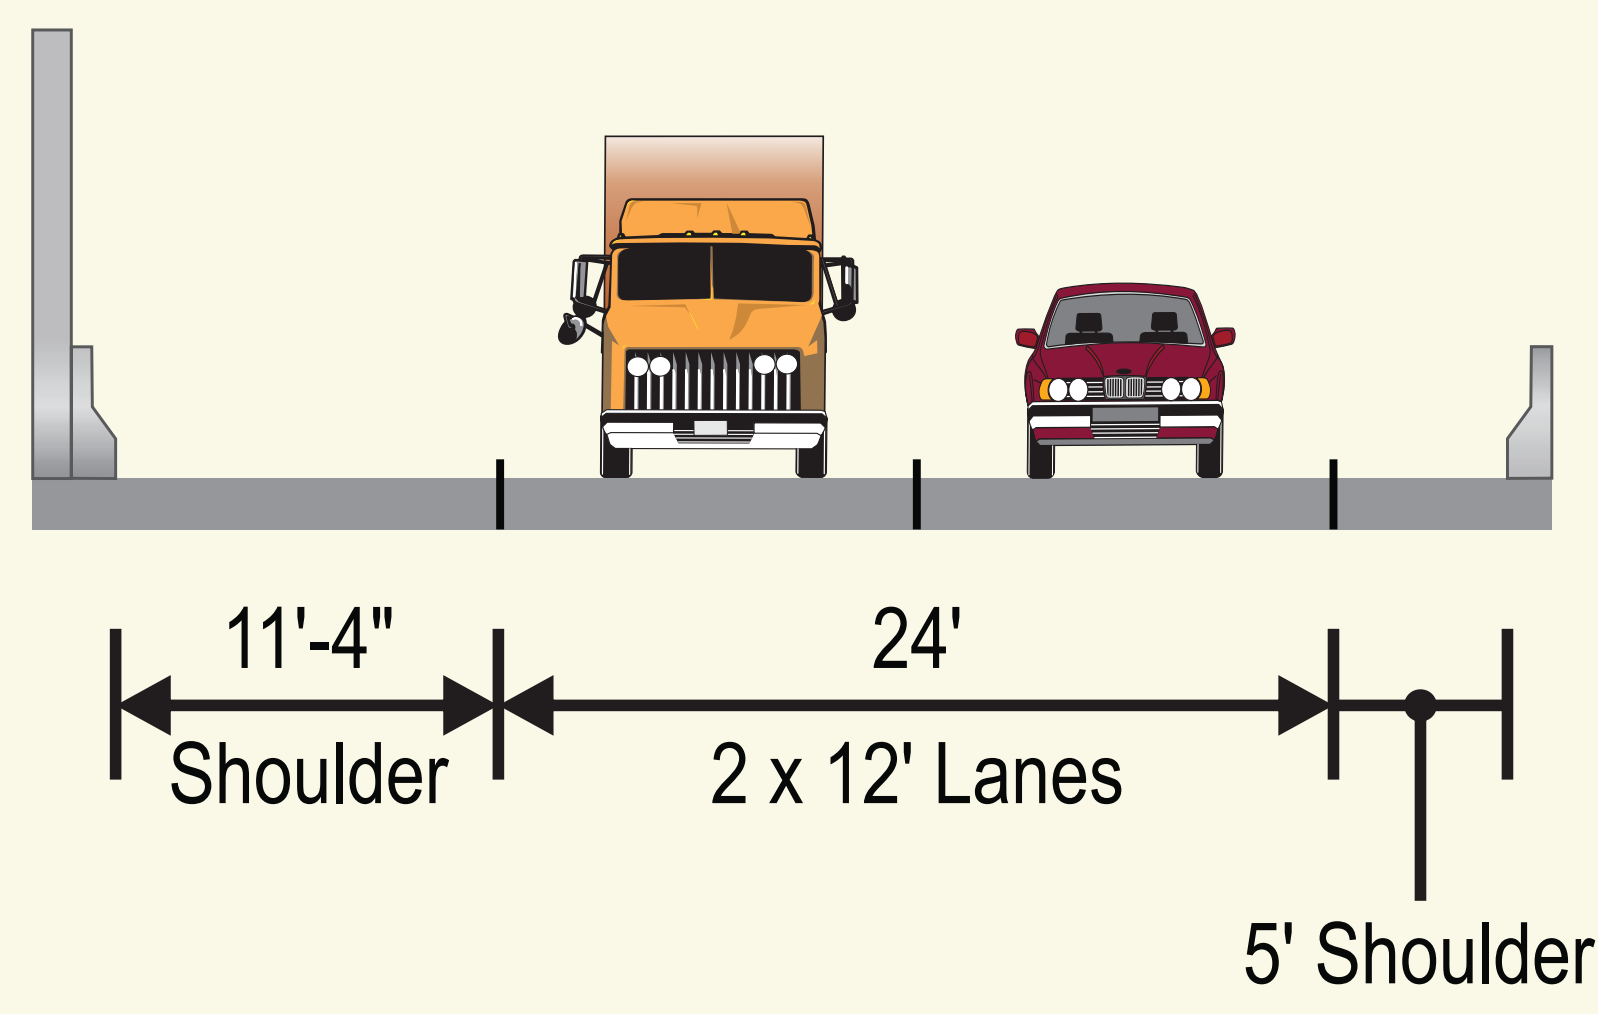


EASTBOUND

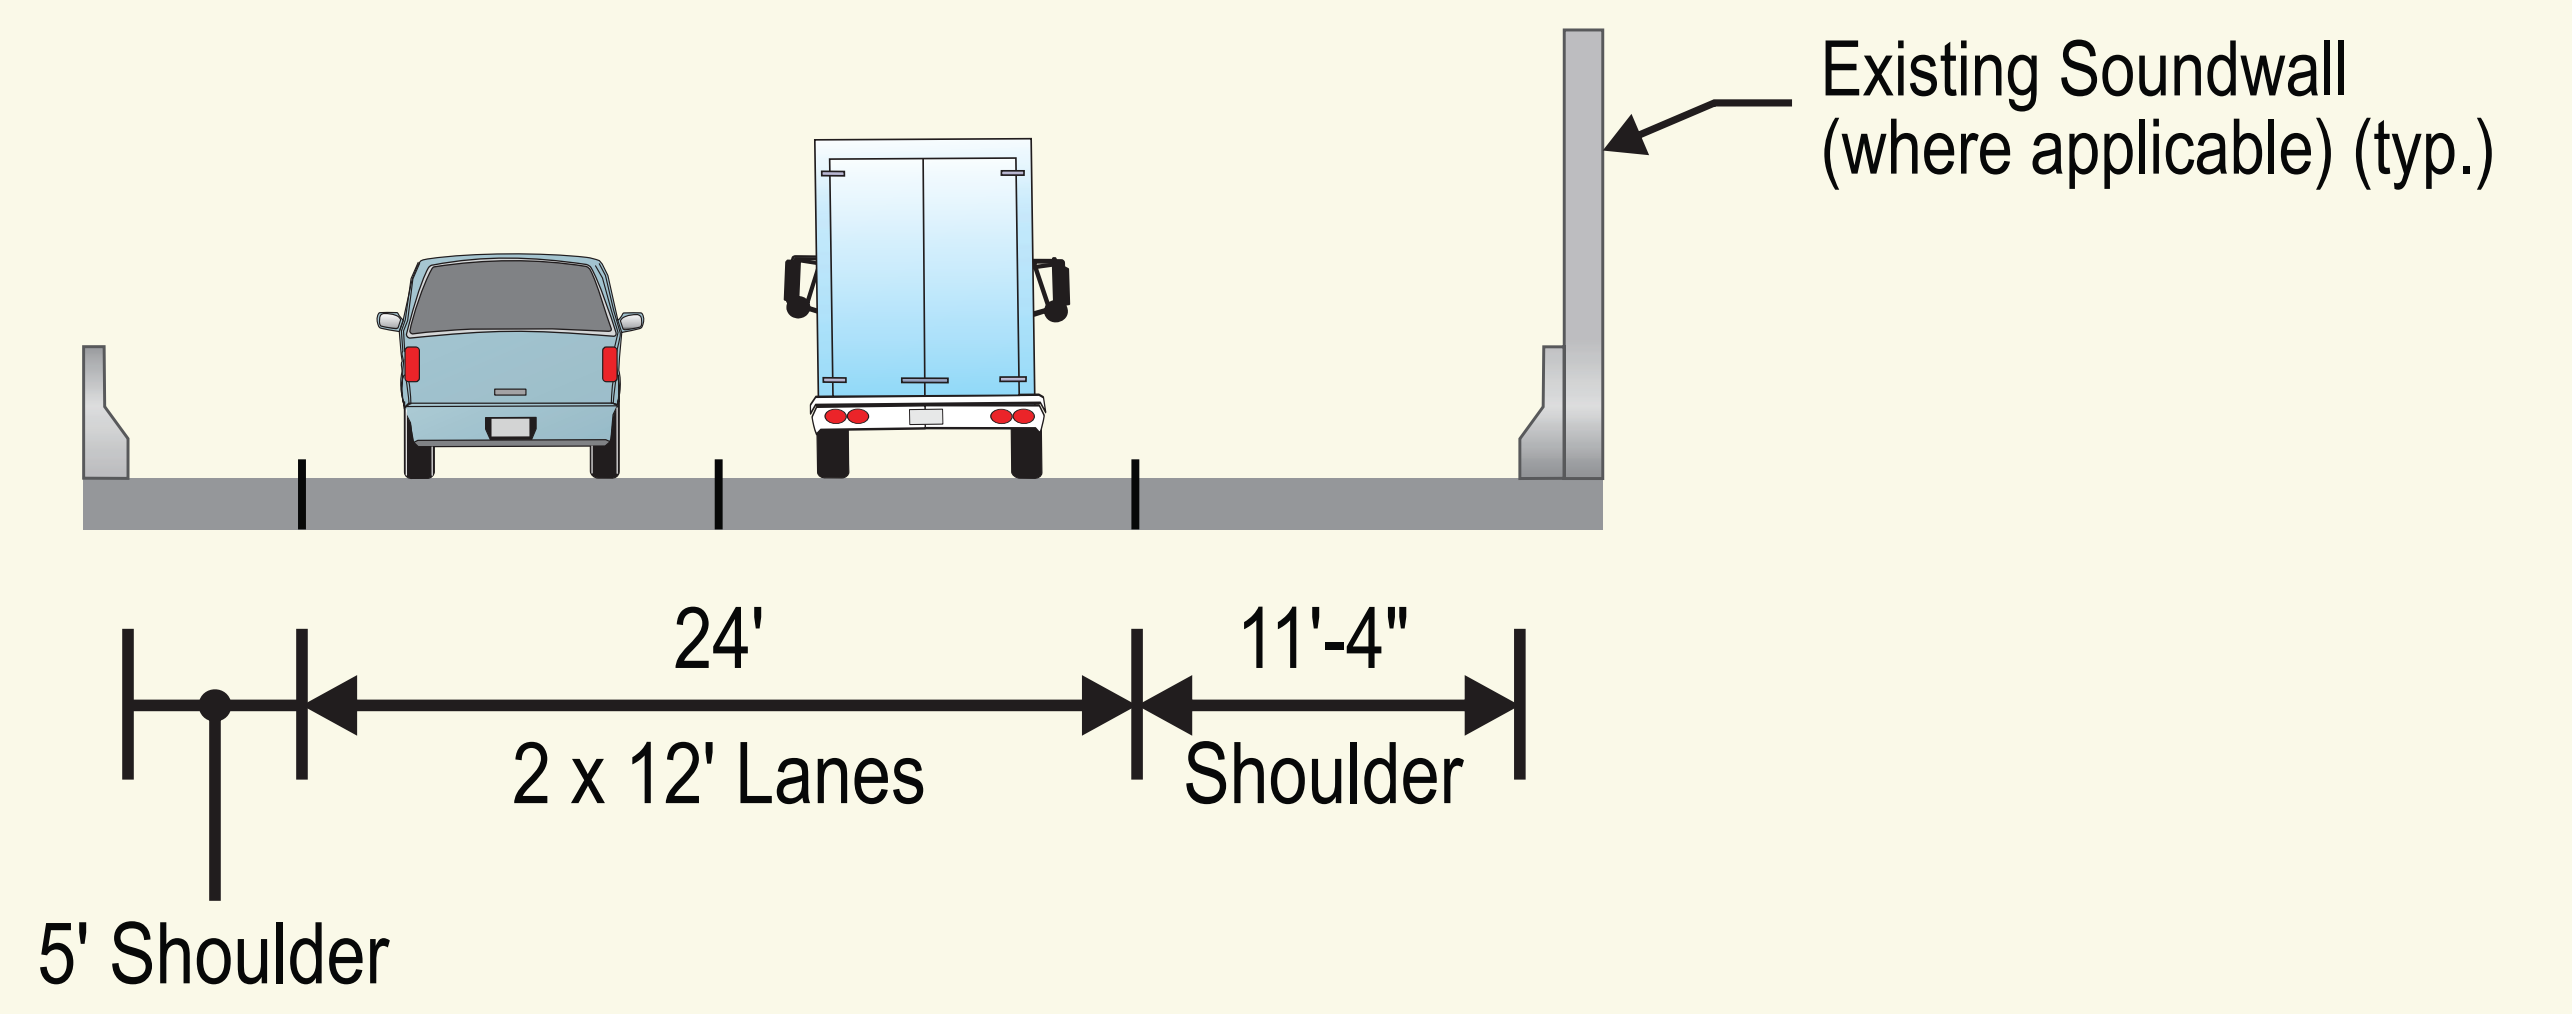


EXISTING

WESTBOUND

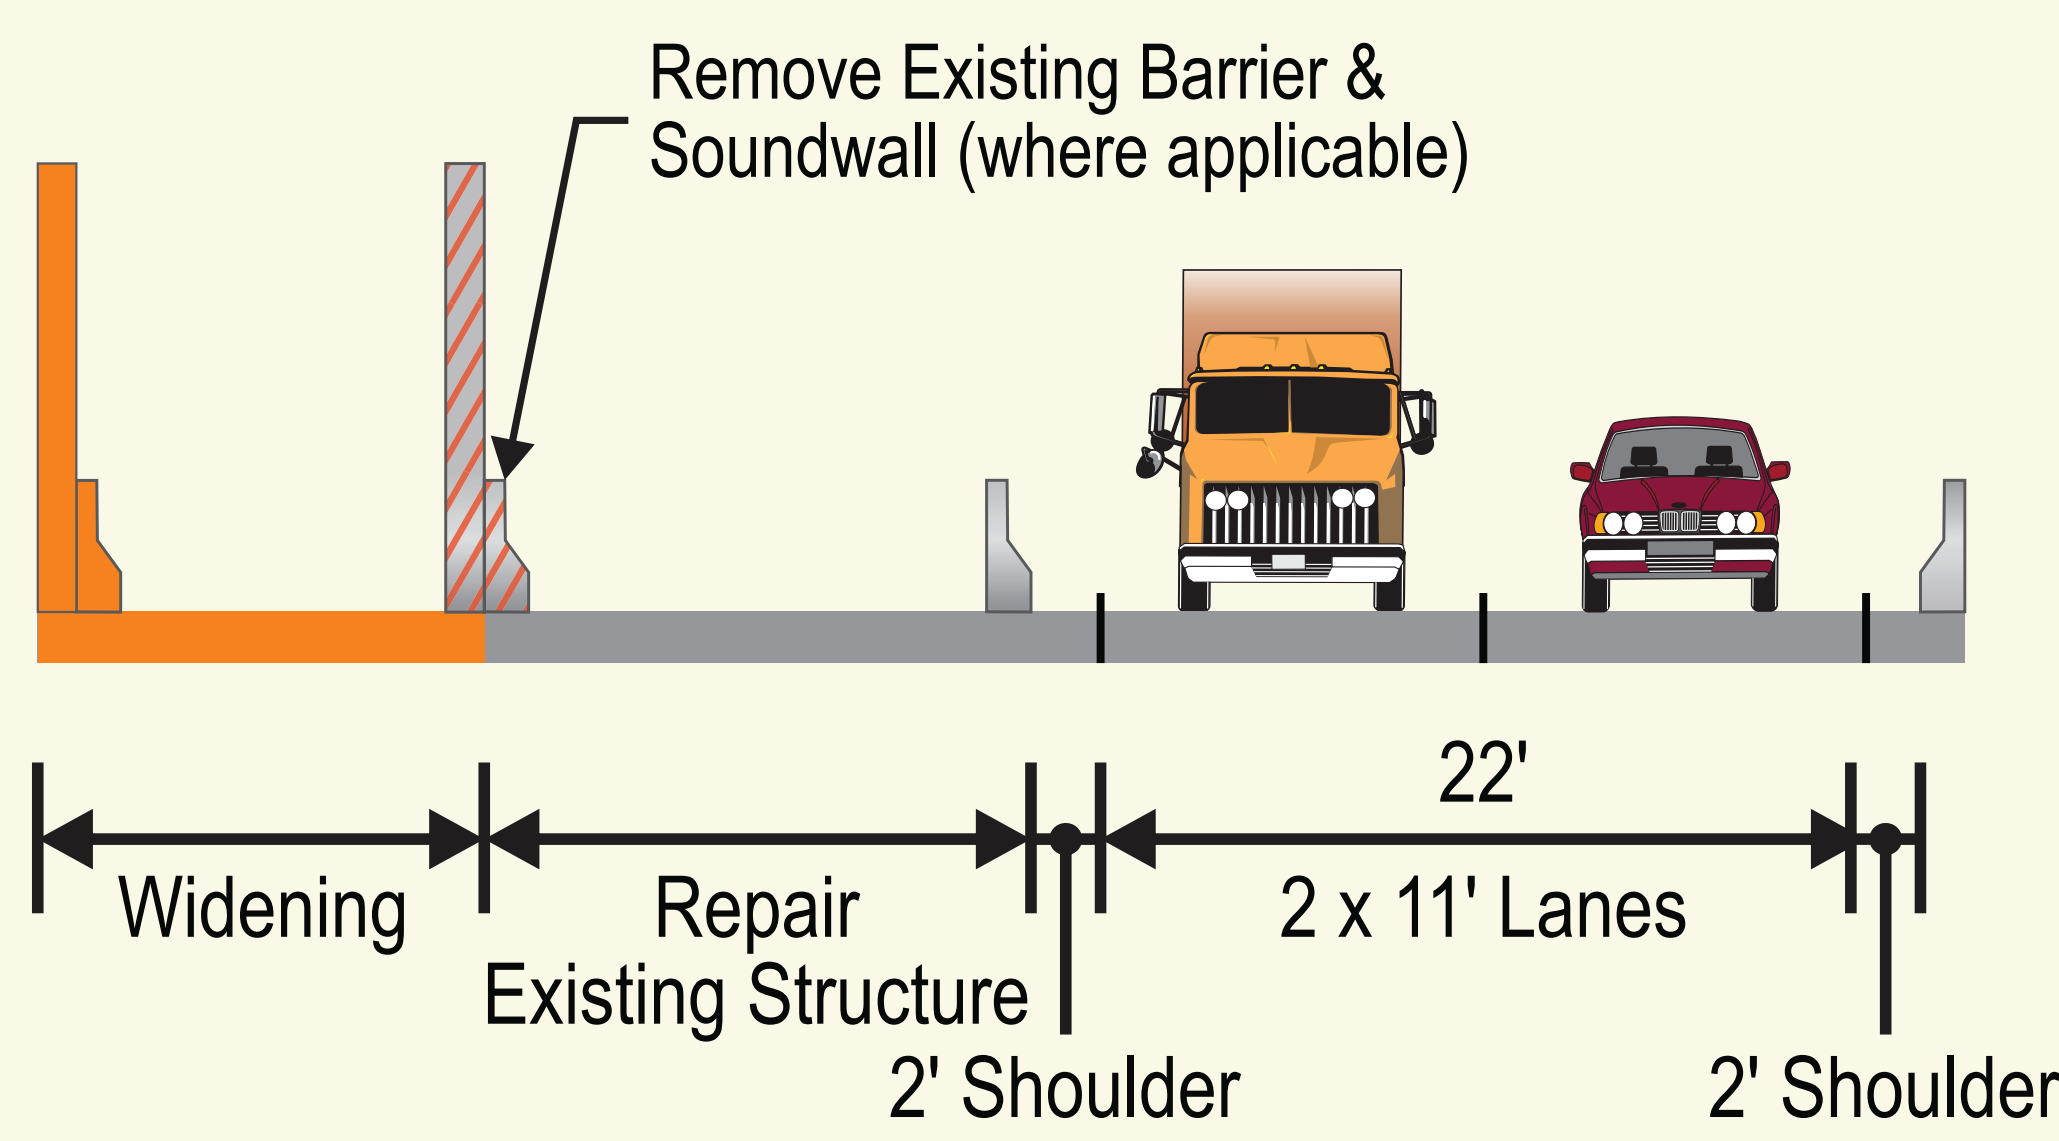


EASTBOUND

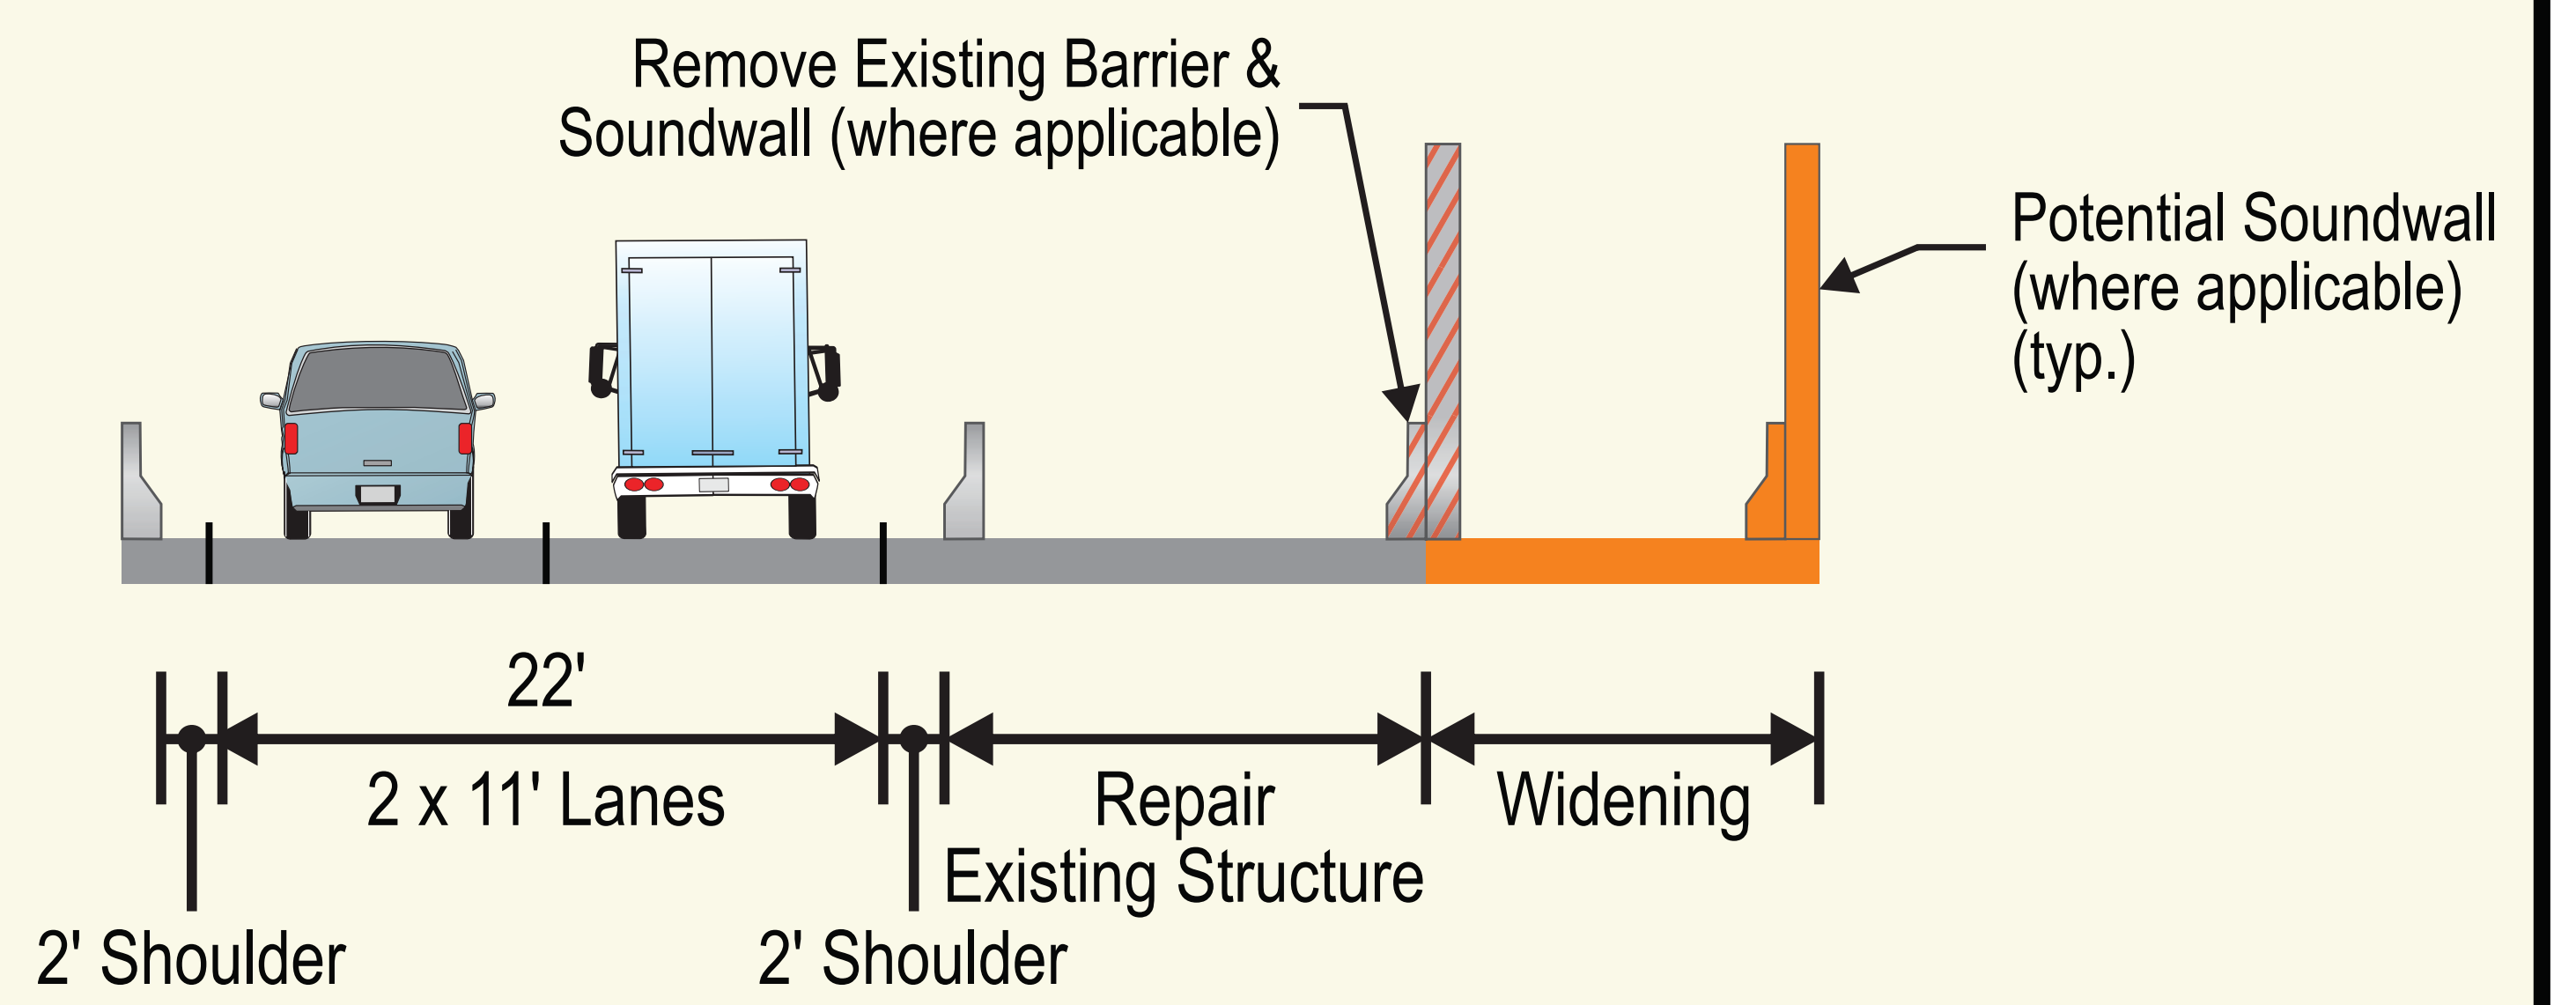


STAGE I

WESTBOUND

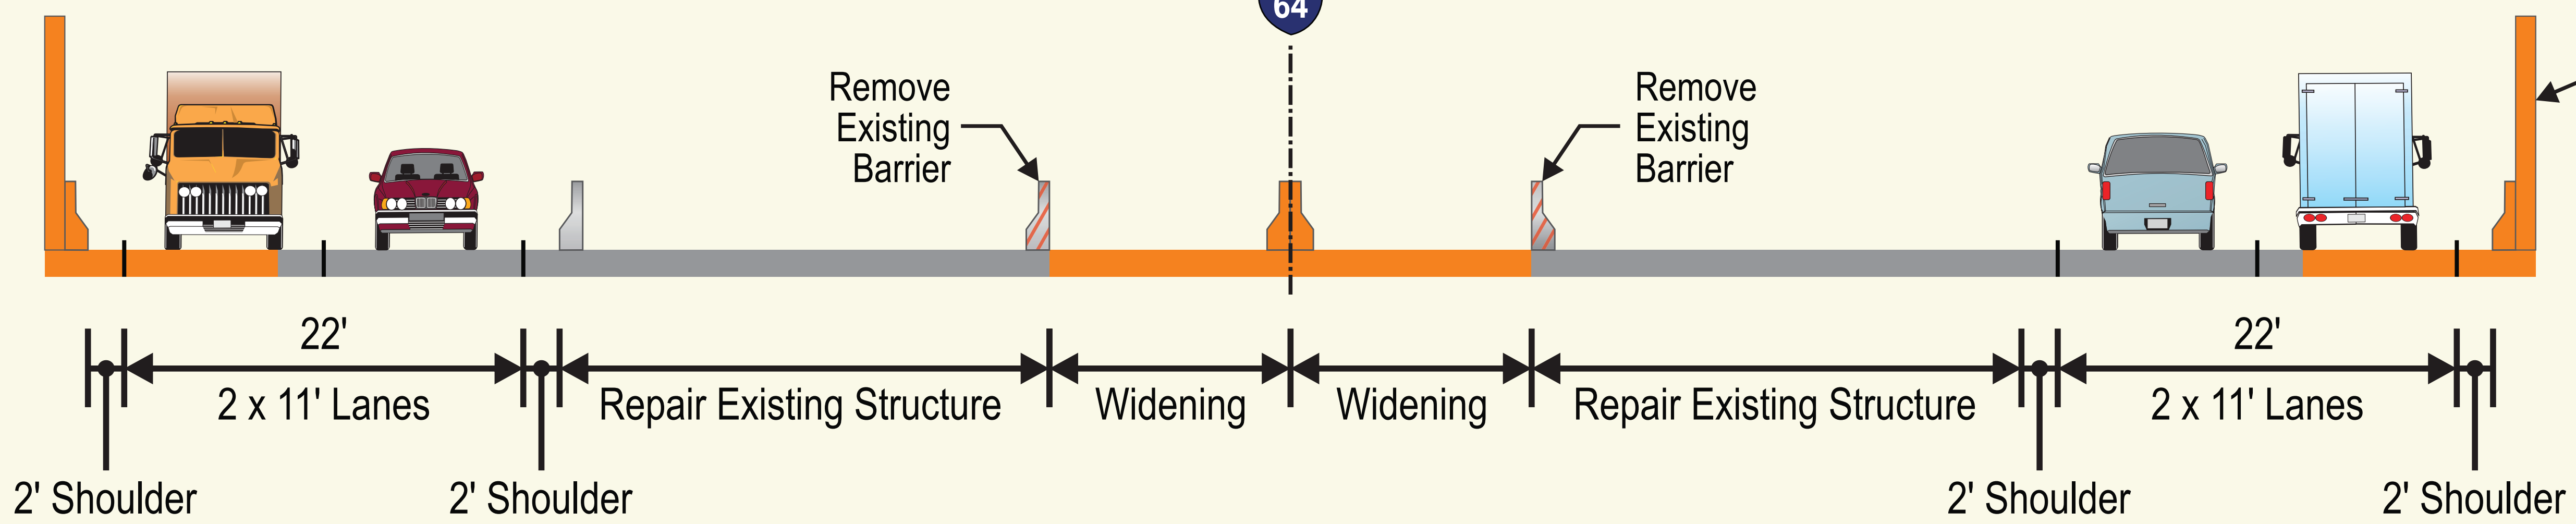


EASTBOUND

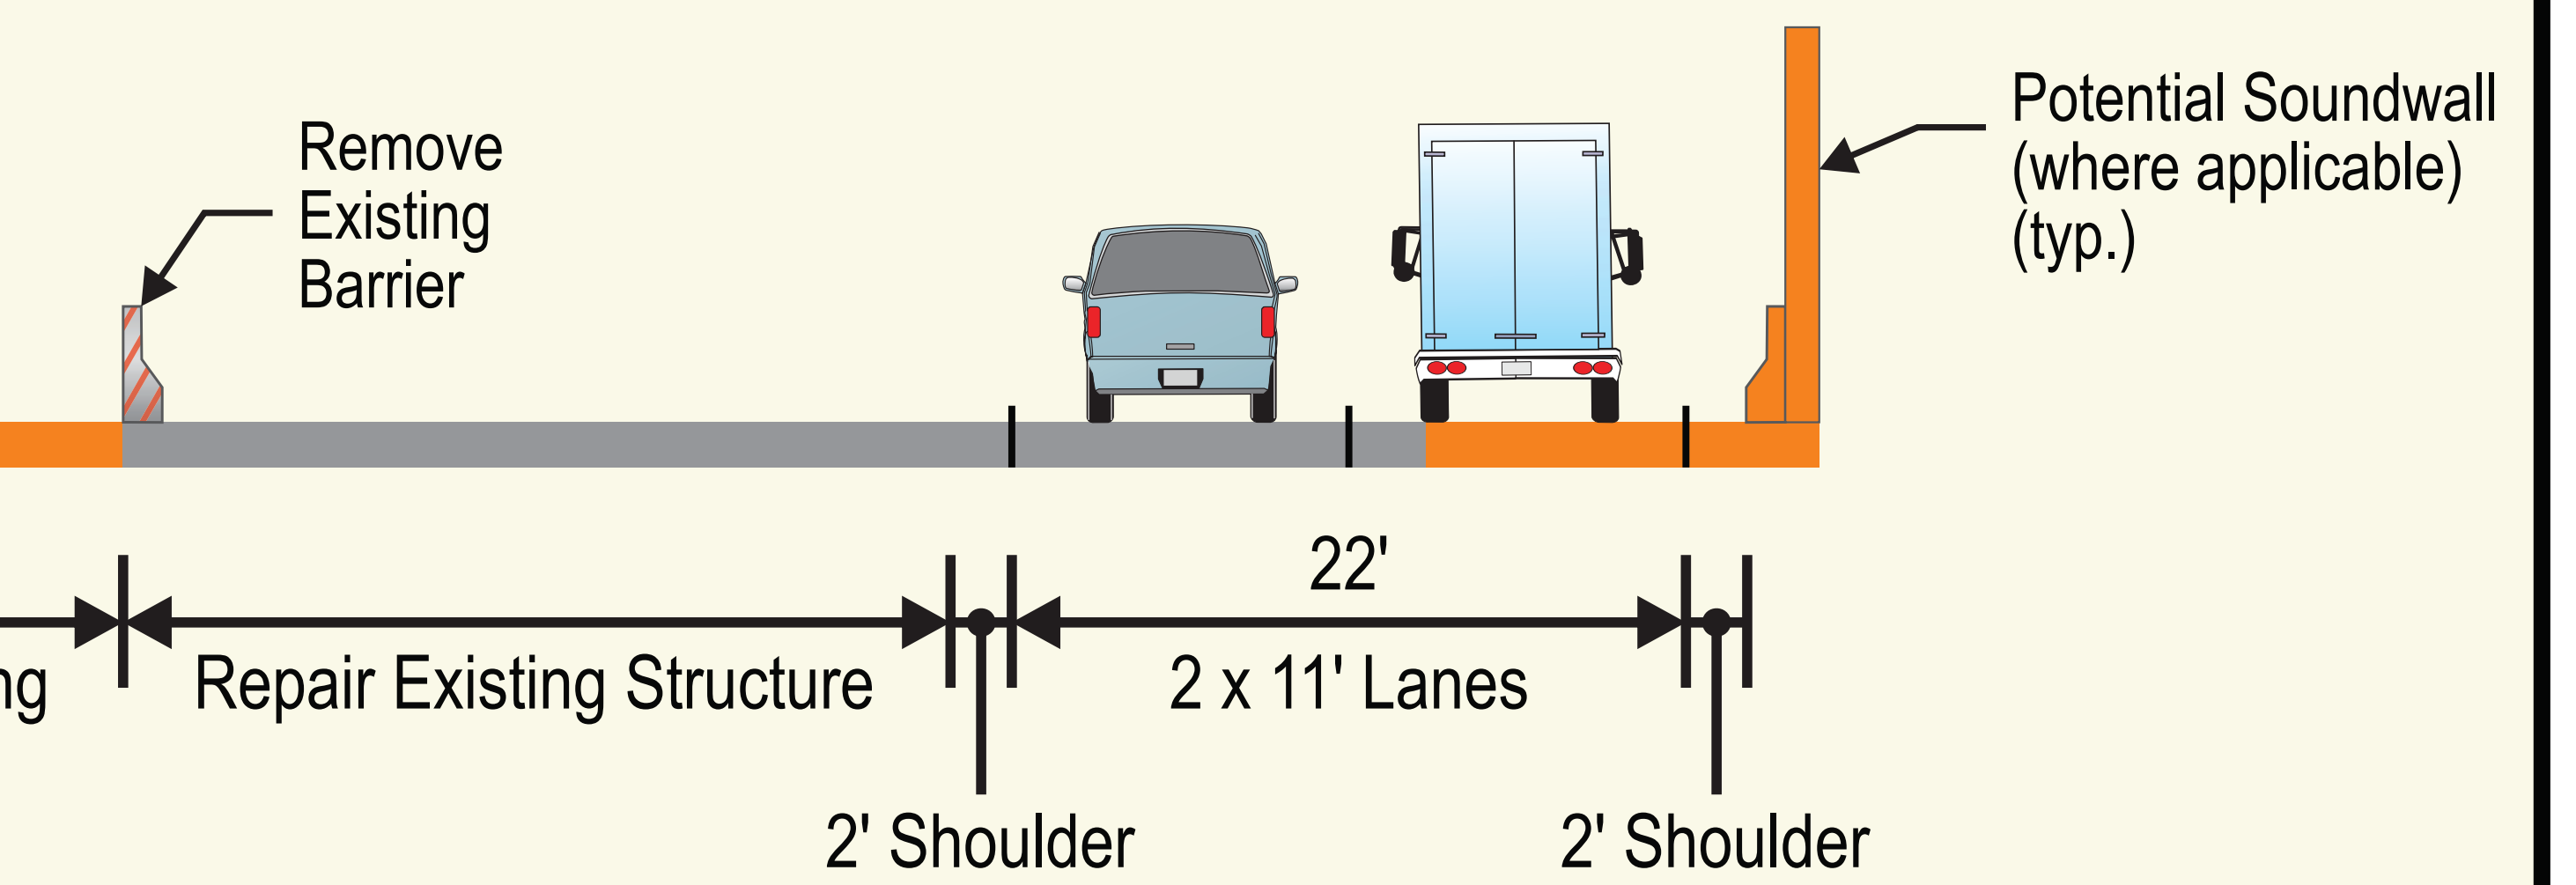


STAGE II

WESTBOUND

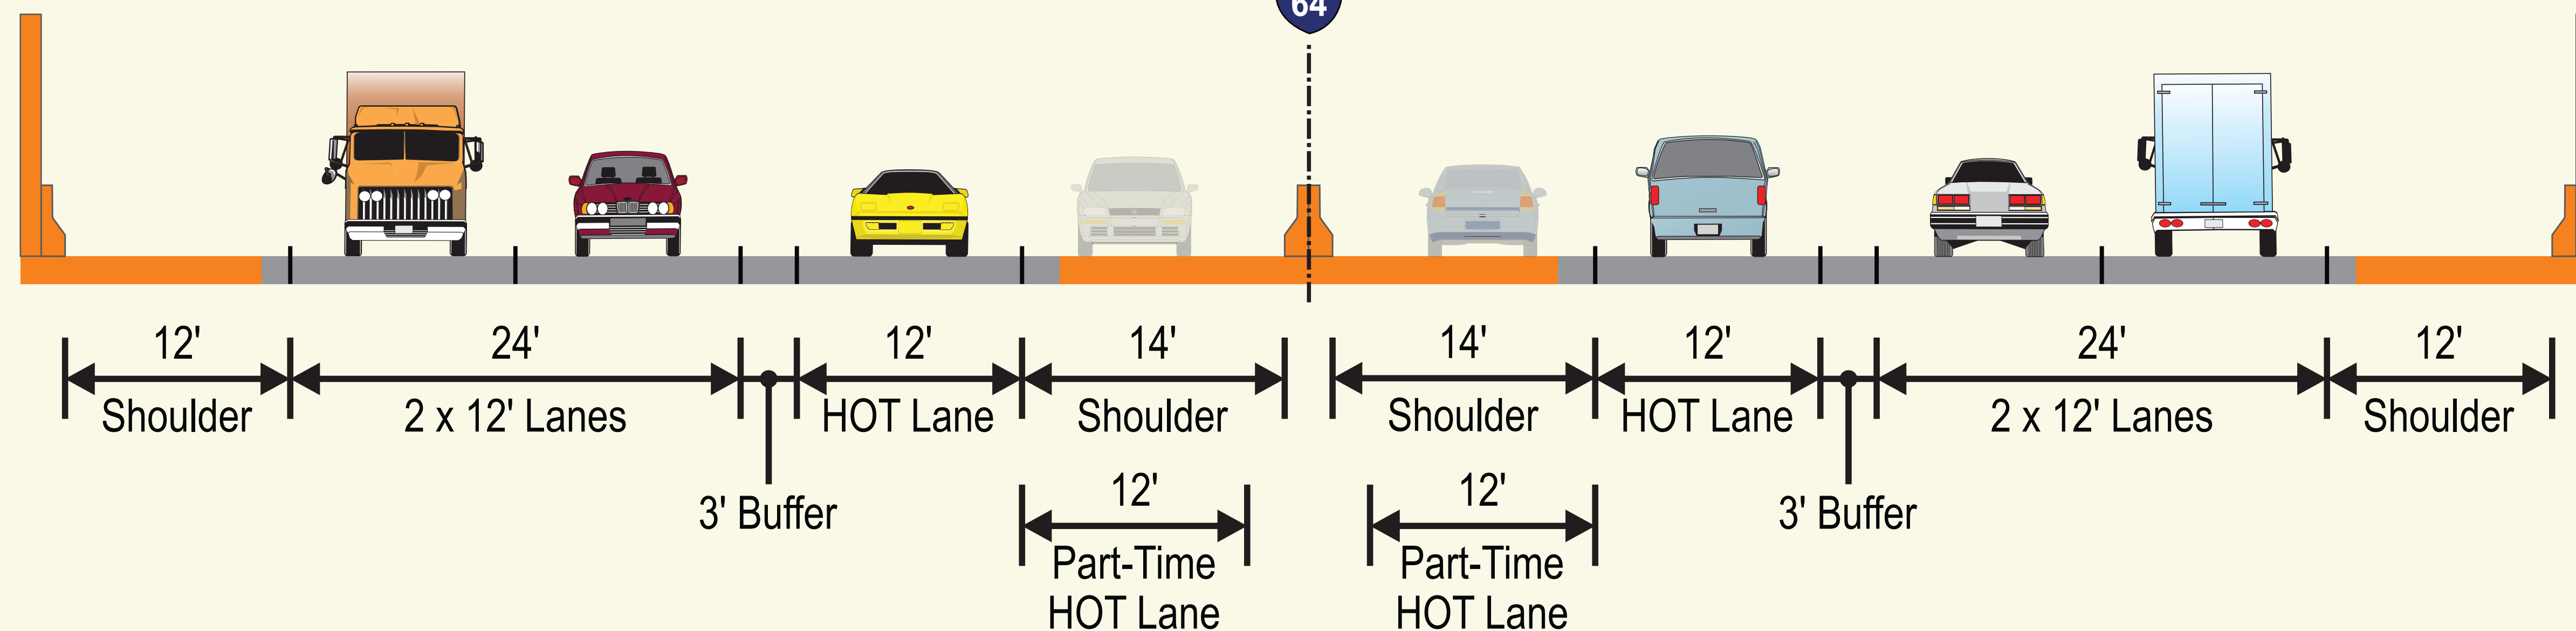

EASTBOUND

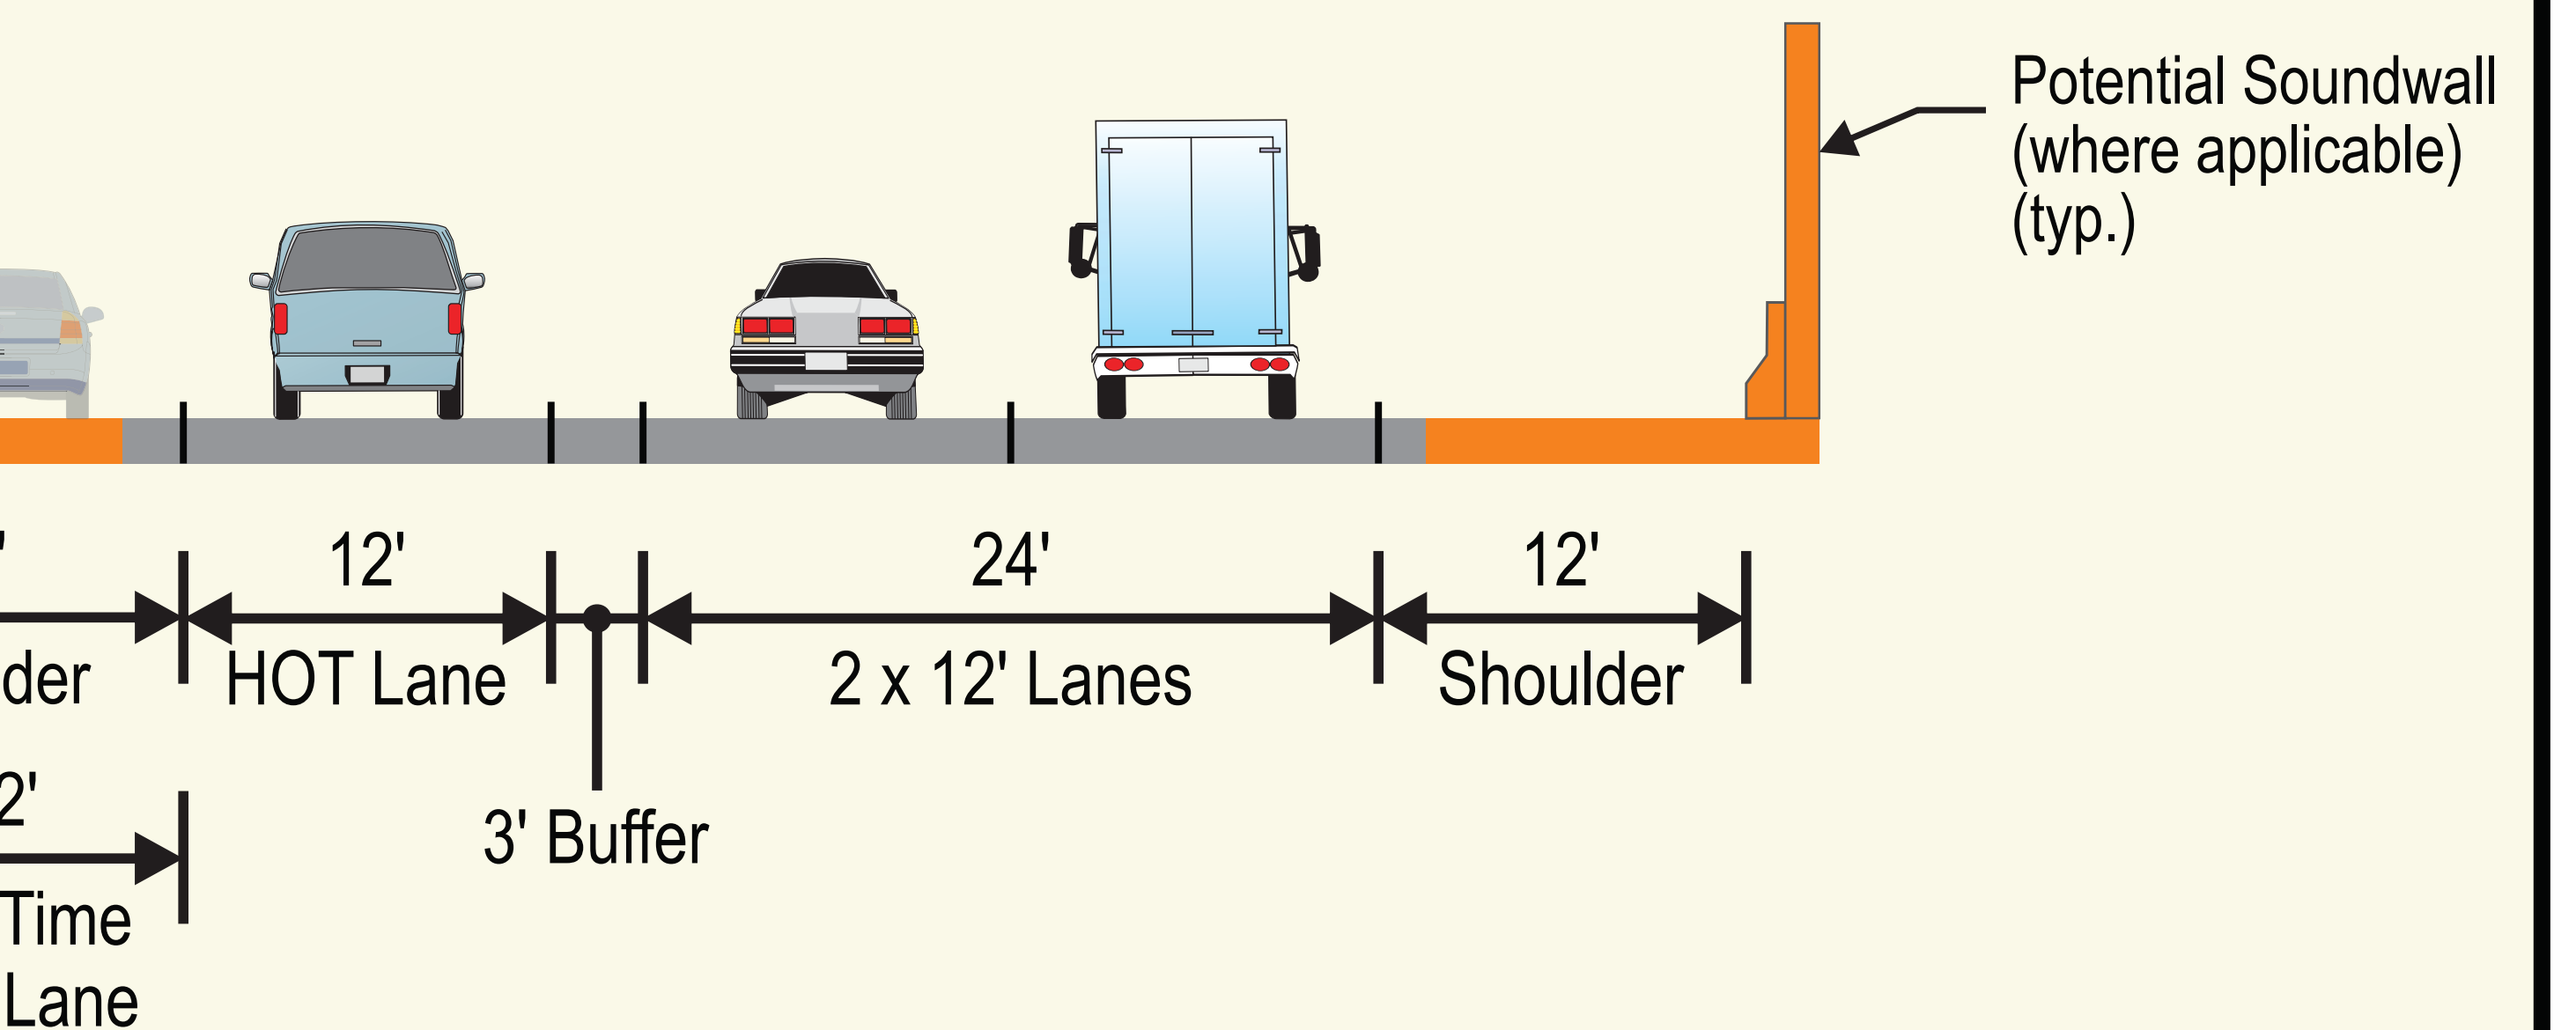

FINAL

Not to scale

LEGEND

- Existing Roadway
- New Roadway



HRBT Expansion Project

Proposed Typical Bridge Widening